


DARRYL  
OHLENBUSCH,  
ARCHITECT

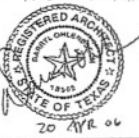

100%  
CONSTRUCTION  
DOCUMENTS

2340 S. PRESA STREET  
SAN ANTONIO, TEXAS

SHEET CONTENTS:  
SITE/  
BUILDING UTILITIES

DRAWN DD


CHECKED

APPROVED

DATE 3 APR 2006

SHEET NO.

A101

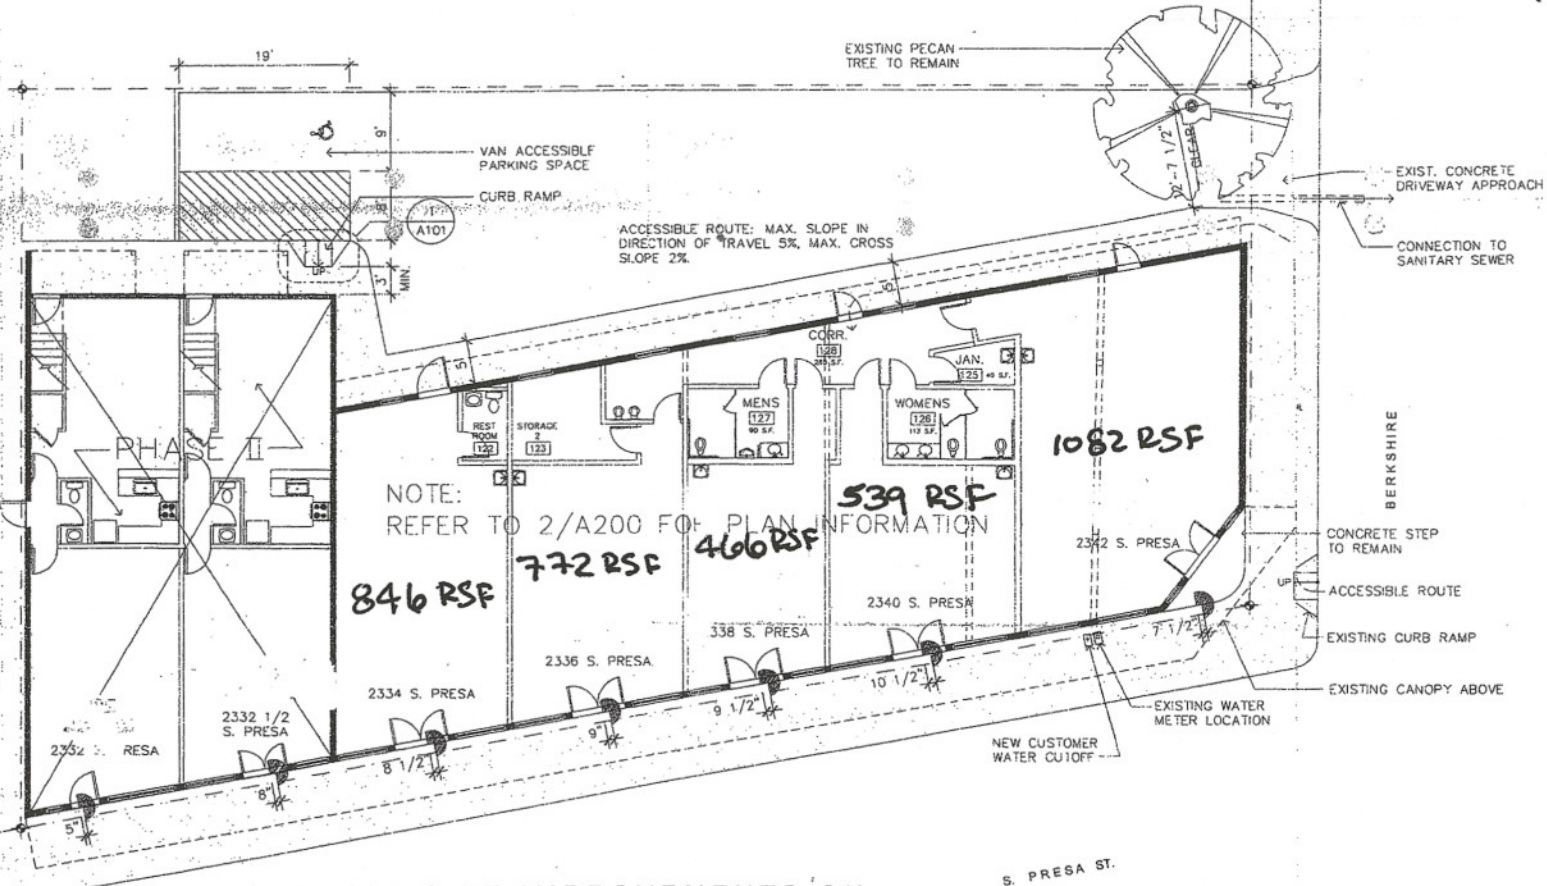

NOTE: ALL SITE IMPROVEMENTS ON THIS SHEET TO BE PART OF PHASE I

SITE ACCESSIBILITY

SCALE: 1/8" = 1'-0"

